


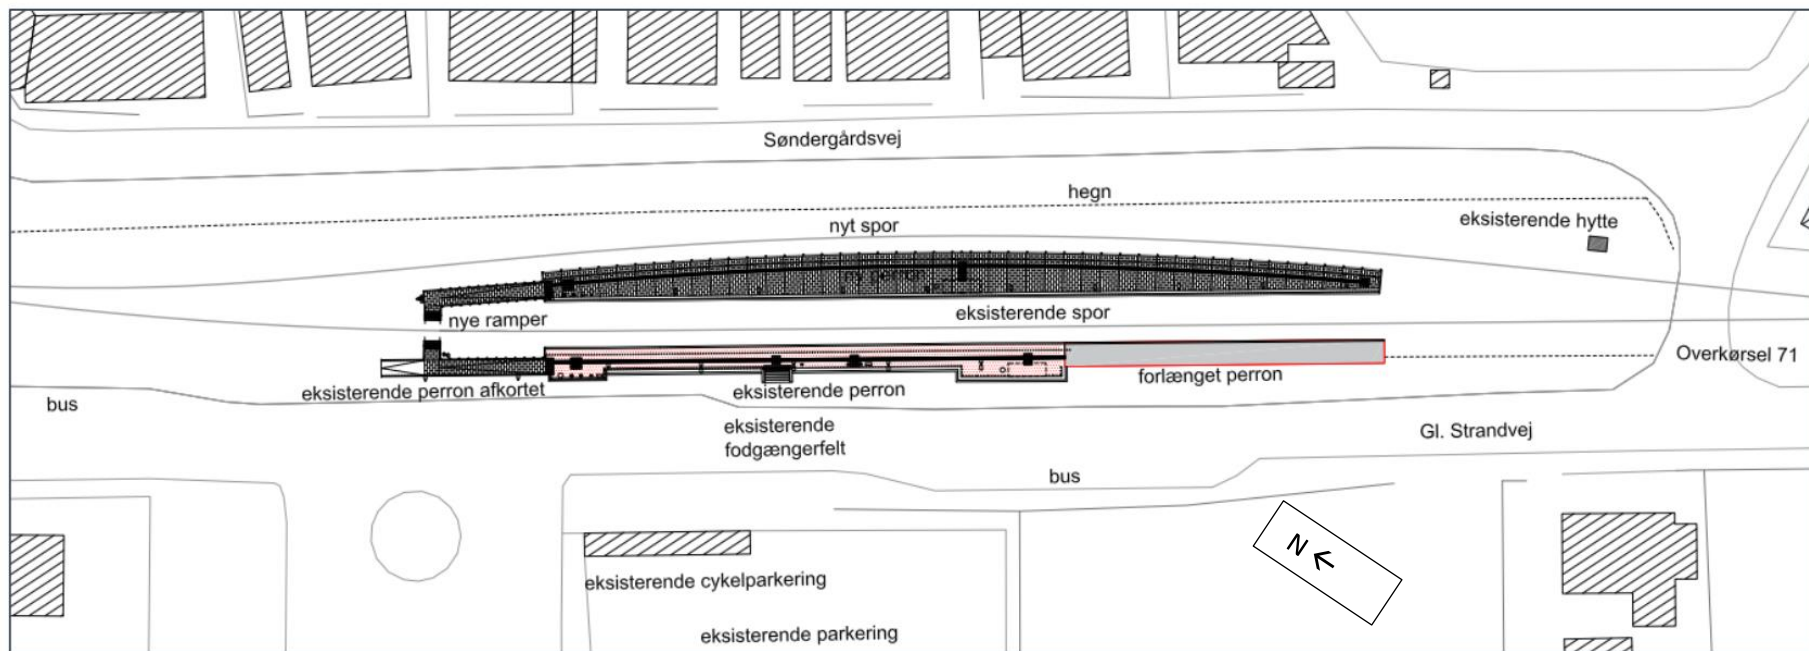

Bilag 4: Faxe Syd Stations retablering som krydsningsstation.